


C:\PROJECTS\SYSTEMS SECURITY\10-03-06\JB POWER PERMIT REV 10-05-06 0930.DWG, IIX17 OFFICE, 10/5/2006 9:36:28 AM, FN, DWF6 PLOT.PC3, ANSI EXPAND B (17.00 X 11.00 INCHES), I:1, FRANK NARANJO, ENGINEERING CONSULTANT

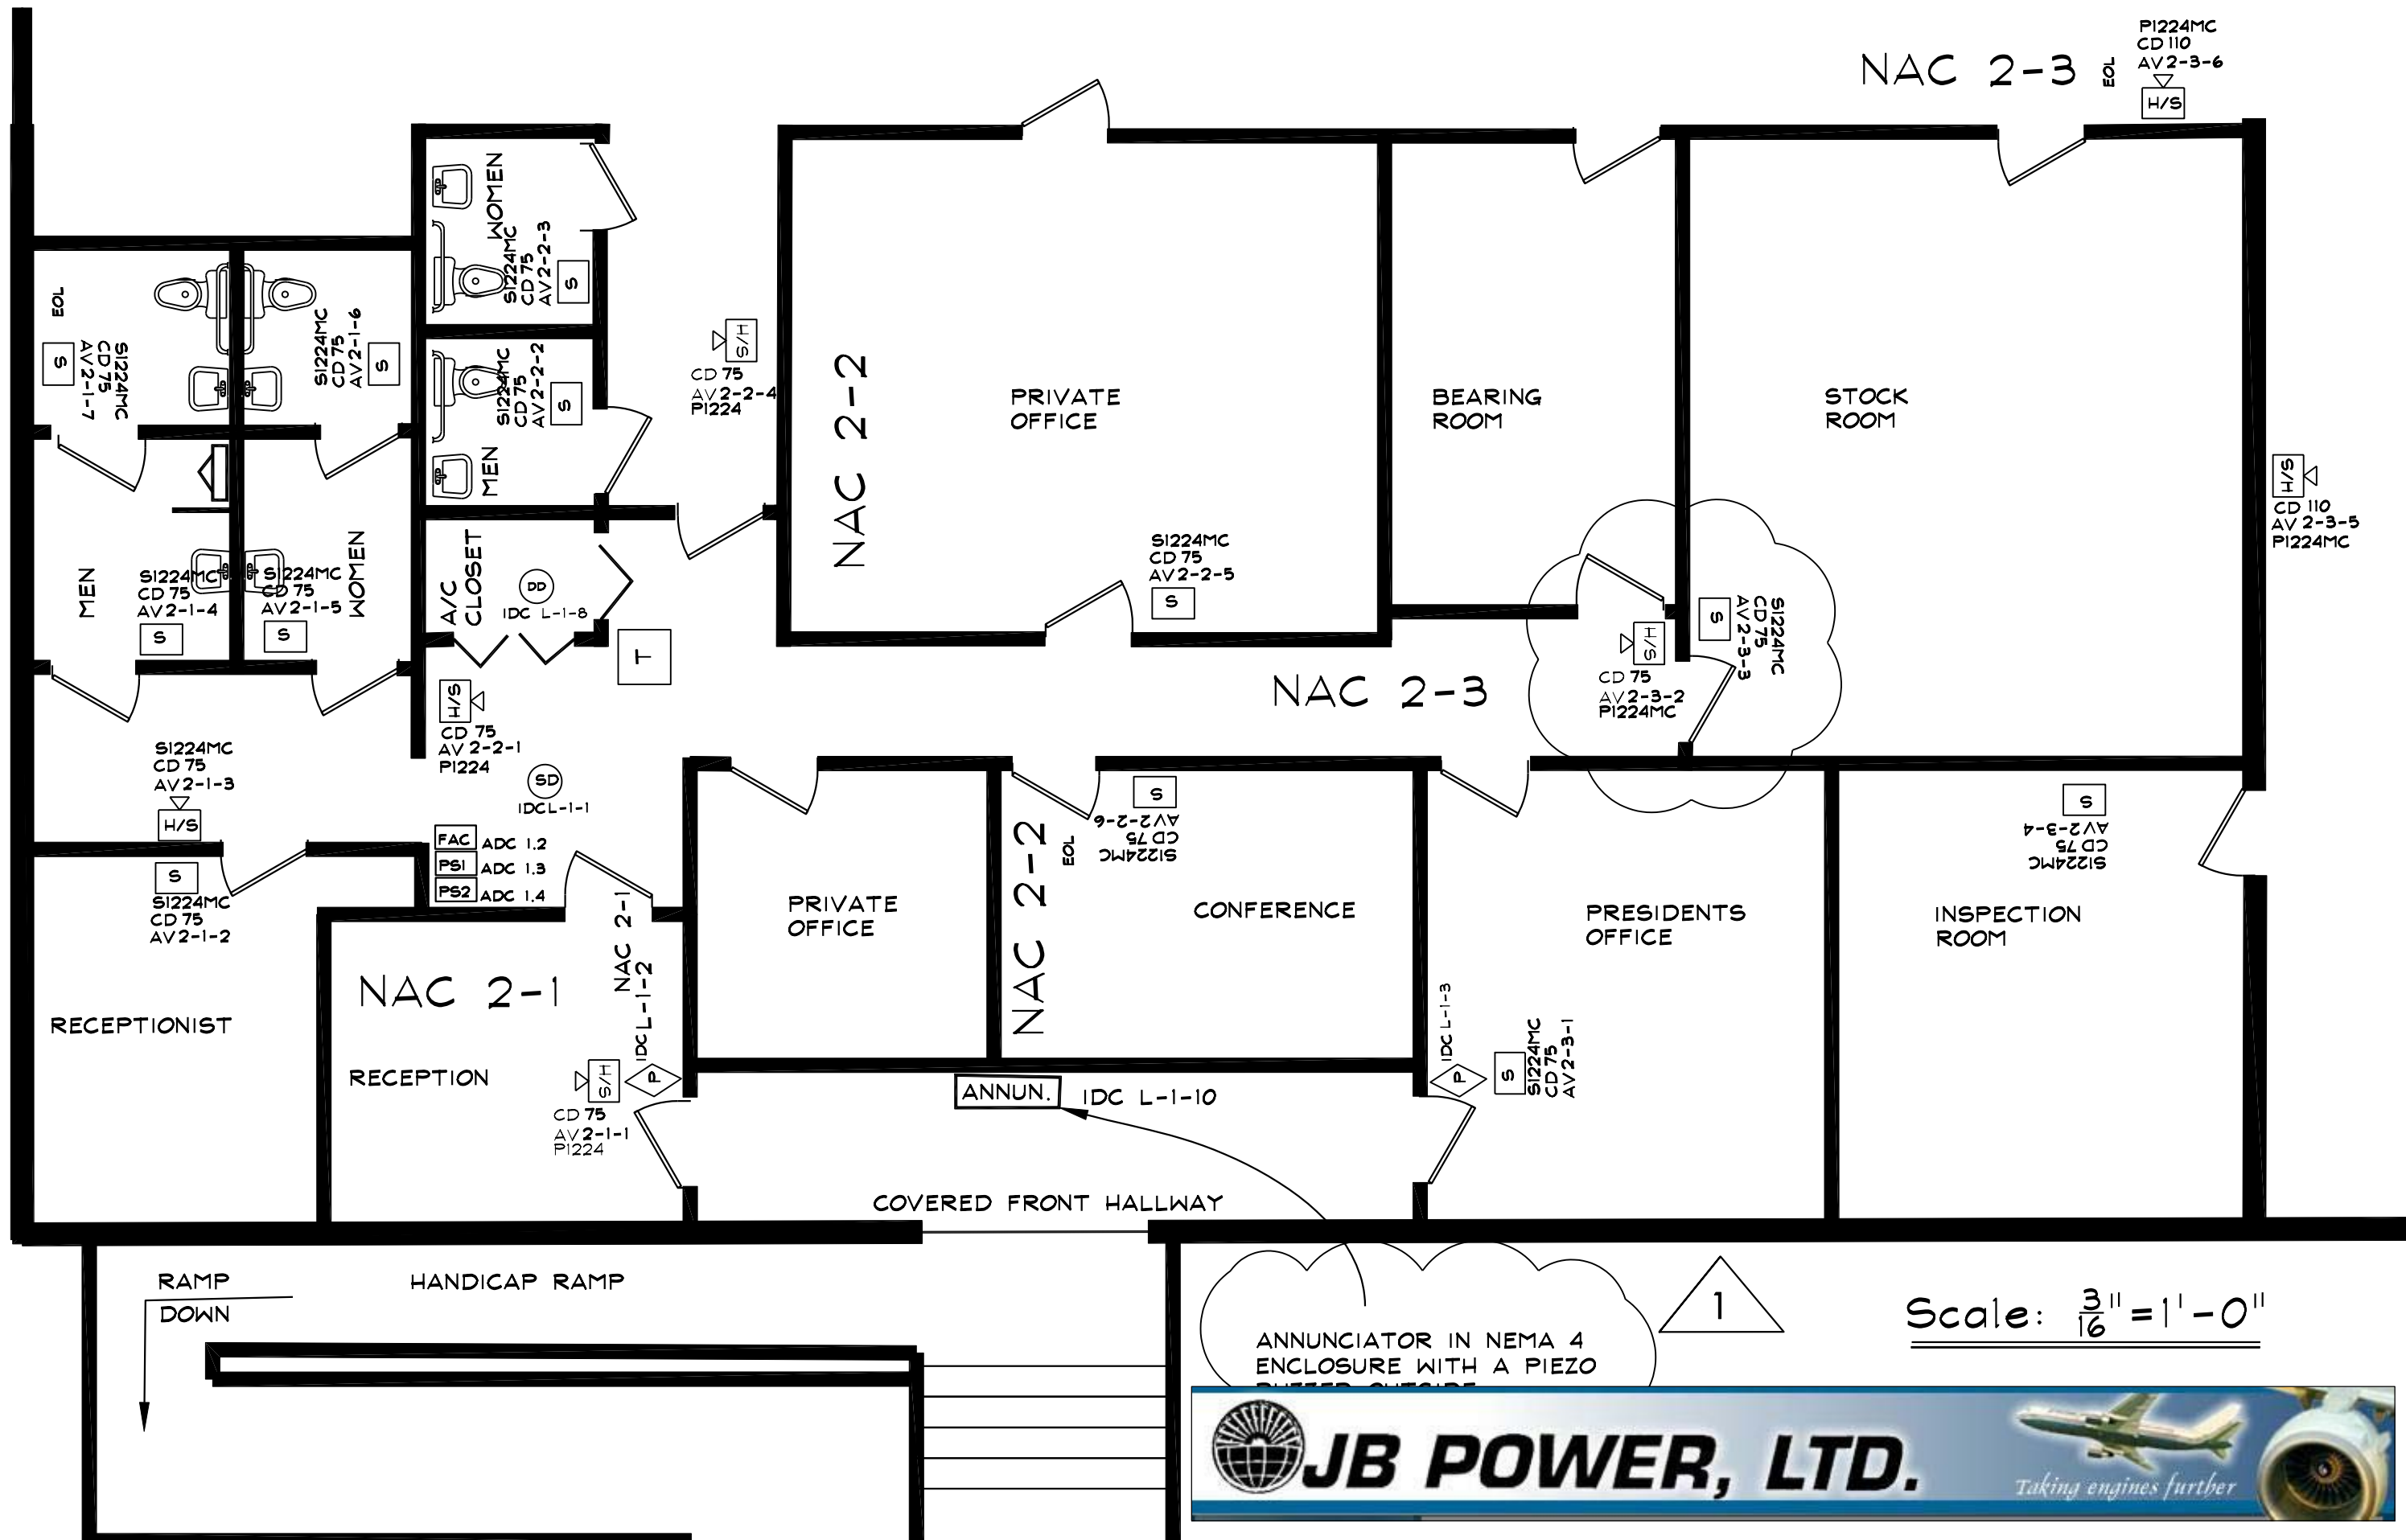

Scale: $\frac{3}{16}'' = 1'-0''$

